

6 BLACKJACK CROSSING
 WALPOLE, NH 03608 USA
 (866) 966-5185
 info@unityhomes.com
 unityhomes.com

PLATFORM:

ZUM 211



1,066 SF

OPTIONS SHOWN:

- ENTRY PORCH
- DECK

ZUM OPTIONS:

- ENTRY PORCH
- 12x24 EXTENSION
- 12x12 EXTENSION
- 6x12 CONNECTOR
- 16x16 CONNECTOR
- 2 CAR GARAGE
- 1 CAR GARAGE
- 2 CAR ZUM PORT
- 1 CAR ZUM PORT

 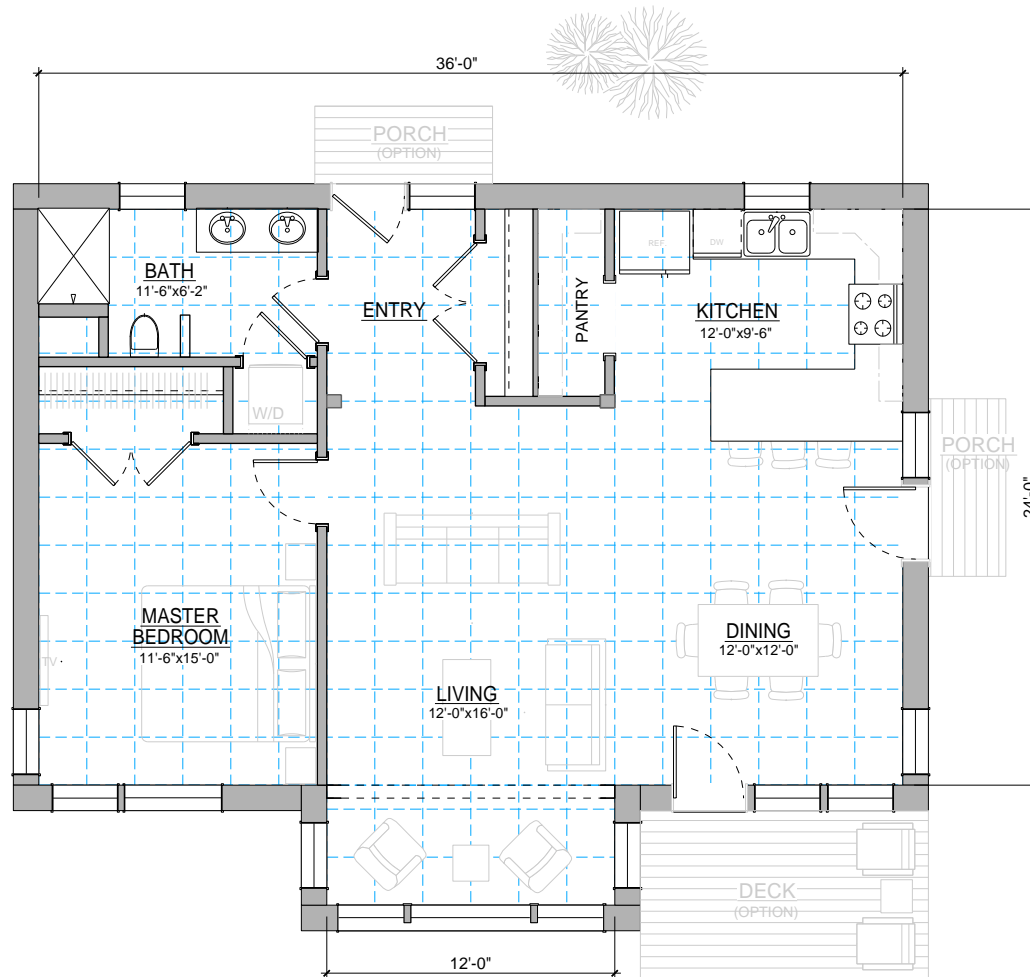

2'-0" GRID



SHEET TITLE:
FIRST FLOOR PLAN

DATE: 2015

FEATURED PLAN:

1 OF **1**

PLATFORM:

ZUM 222




1,380 SF

OPTIONS SHOWN:


- ENTRY PORCH
- DECK
- 12x24 EXTENSION

ZUM OPTIONS:

- ENTRY PORCH
- 12x24 EXTENSION
- 12x12 EXTENSION
- 6x12 CONNECTOR
- 16x16 CONNECTOR
- 2 CAR GARAGE
- 1 CAR GARAGE
- 2 CAR ZUM PORT
- 1 CAR ZUM PORT

 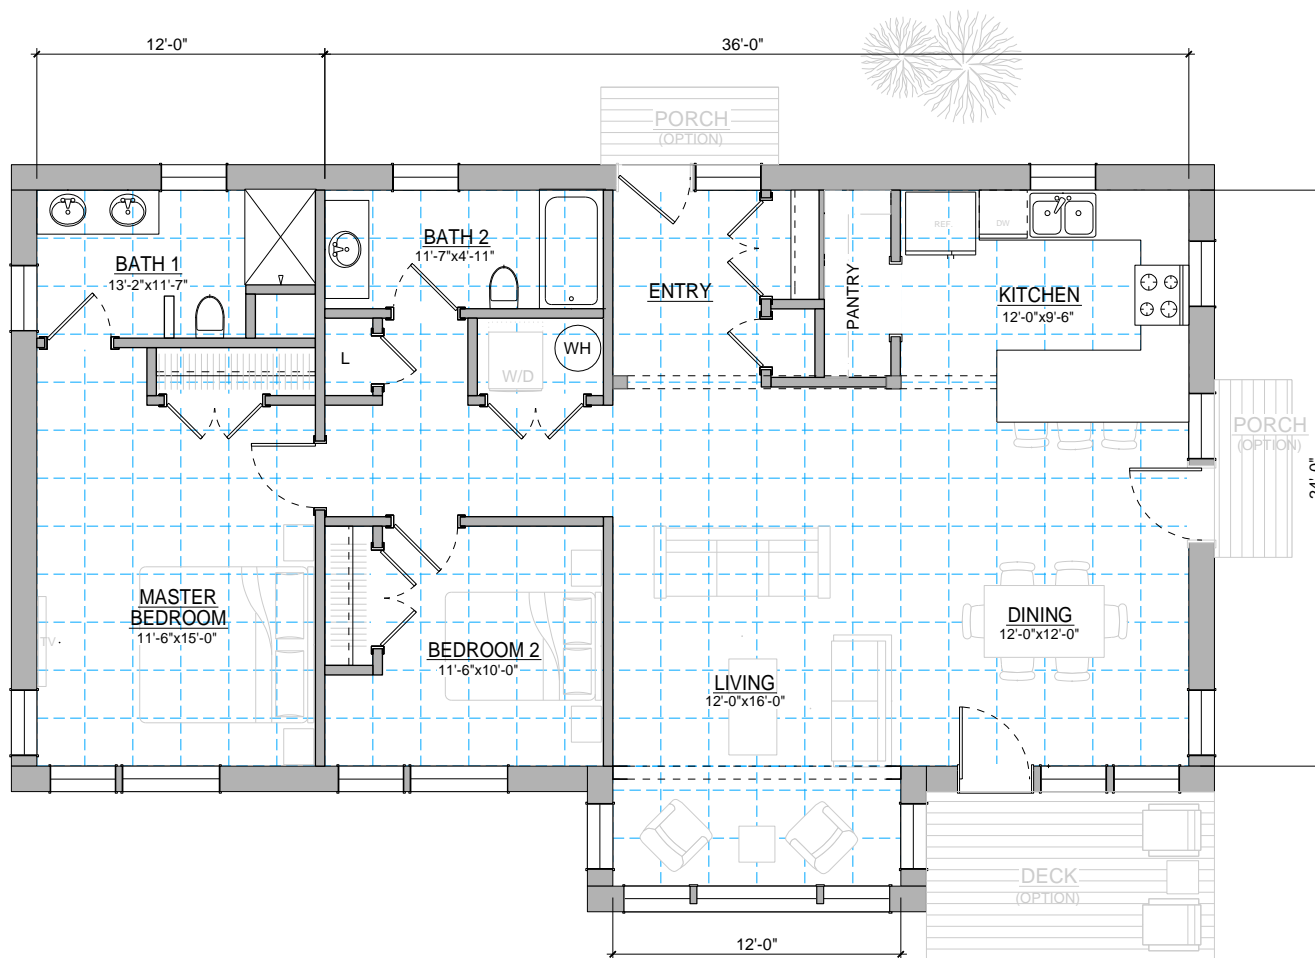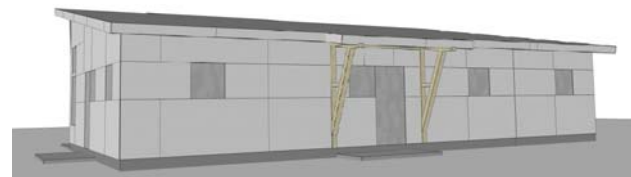

2'-0" GRID


 


SHEET TITLE:
FIRST FLOOR PLAN

DATE: 2015

FEATURED PLAN:

1 OF **1**

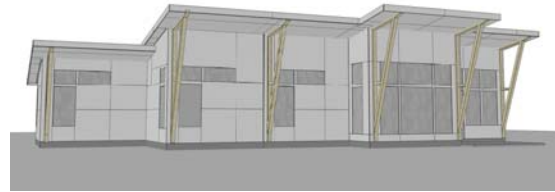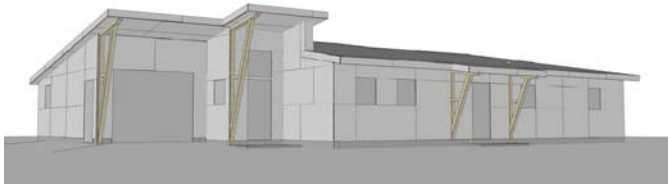

6 BLACKJACK CROSSING
 WALPOLE, NH 03608 USA
 (866) 966-5185
 info@unityhomes.com
 unityhomes.com

PLATFORM:

ZUM 232



1,486 SF

OPTIONS SHOWN:

- ENTRY PORCH
- DECK
- 12x24 EXTENSION
- 6x12 CONNECTOR
- 2 CAR GARAGE

ZUM OPTIONS:

- ENTRY PORCH
- 12x24 EXTENSION
- 12x12 EXTENSION
- 6x12 CONNECTOR
- 16x16 CONNECTOR
- 2 CAR GARAGE
- 1 CAR GARAGE
- 2 CAR ZUM PORT
- 1 CAR ZUM PORT

 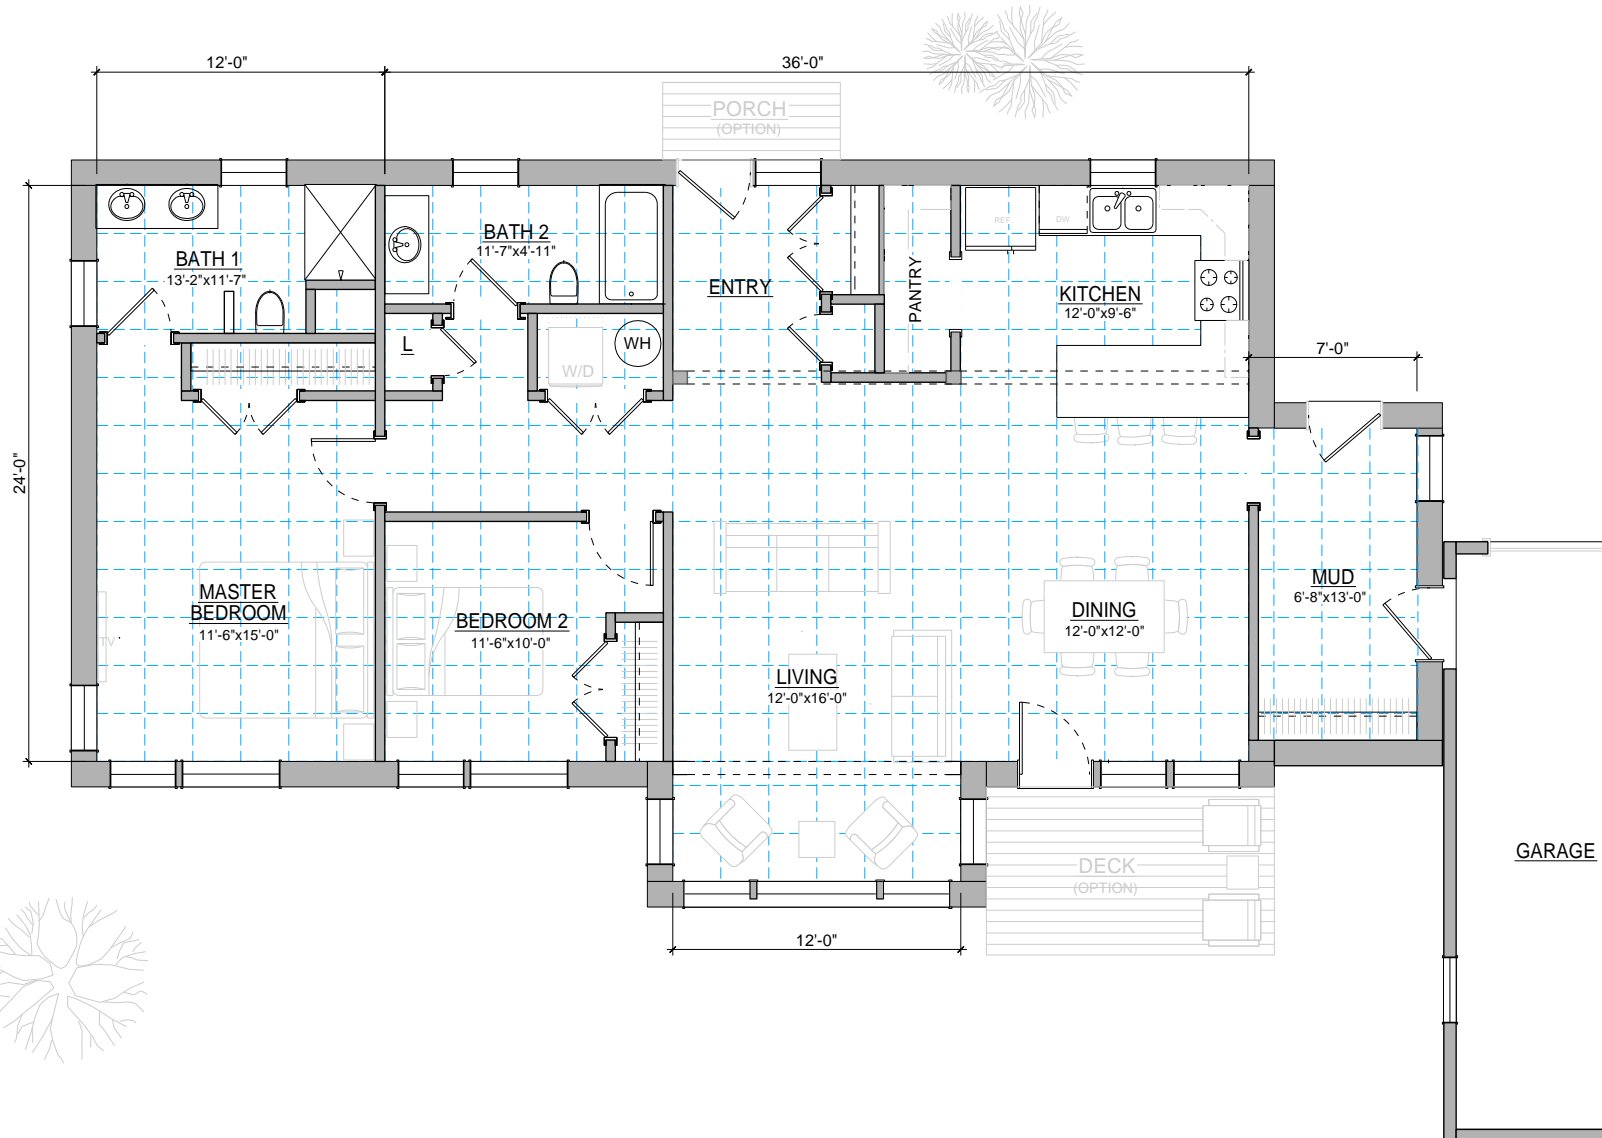

2'-0" GRID





SHEET TITLE:
FIRST FLOOR PLAN

DATE: 2015

FEATURED PLAN:

1 OF 1

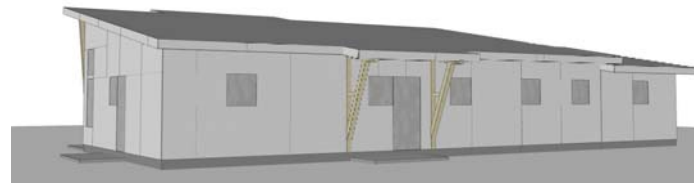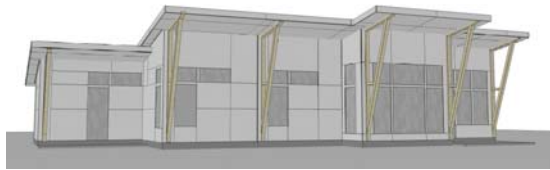

6 BLACKJACK CROSSING
 WALPOLE, NH 03608 USA
 (866) 966-5185
 info@unityhomes.com
 unityhomes.com

PLATFORM:

ZUM 233



1,550 SF

OPTIONS SHOWN:

- ENTRY PORCH
- (2)-DECKS
- 12x24 EXTENSION
- 12x12 EXTENSION

ZUM OPTIONS:

- ENTRY PORCH
- 12x24 EXTENSION
- 12x12 EXTENSION
- 6x12 CONNECTOR
- 16x16 CONNECTOR
- 2 CAR GARAGE
- 1 CAR GARAGE
- 2 CAR ZUM PORT
- 1 CAR ZUM PORT

 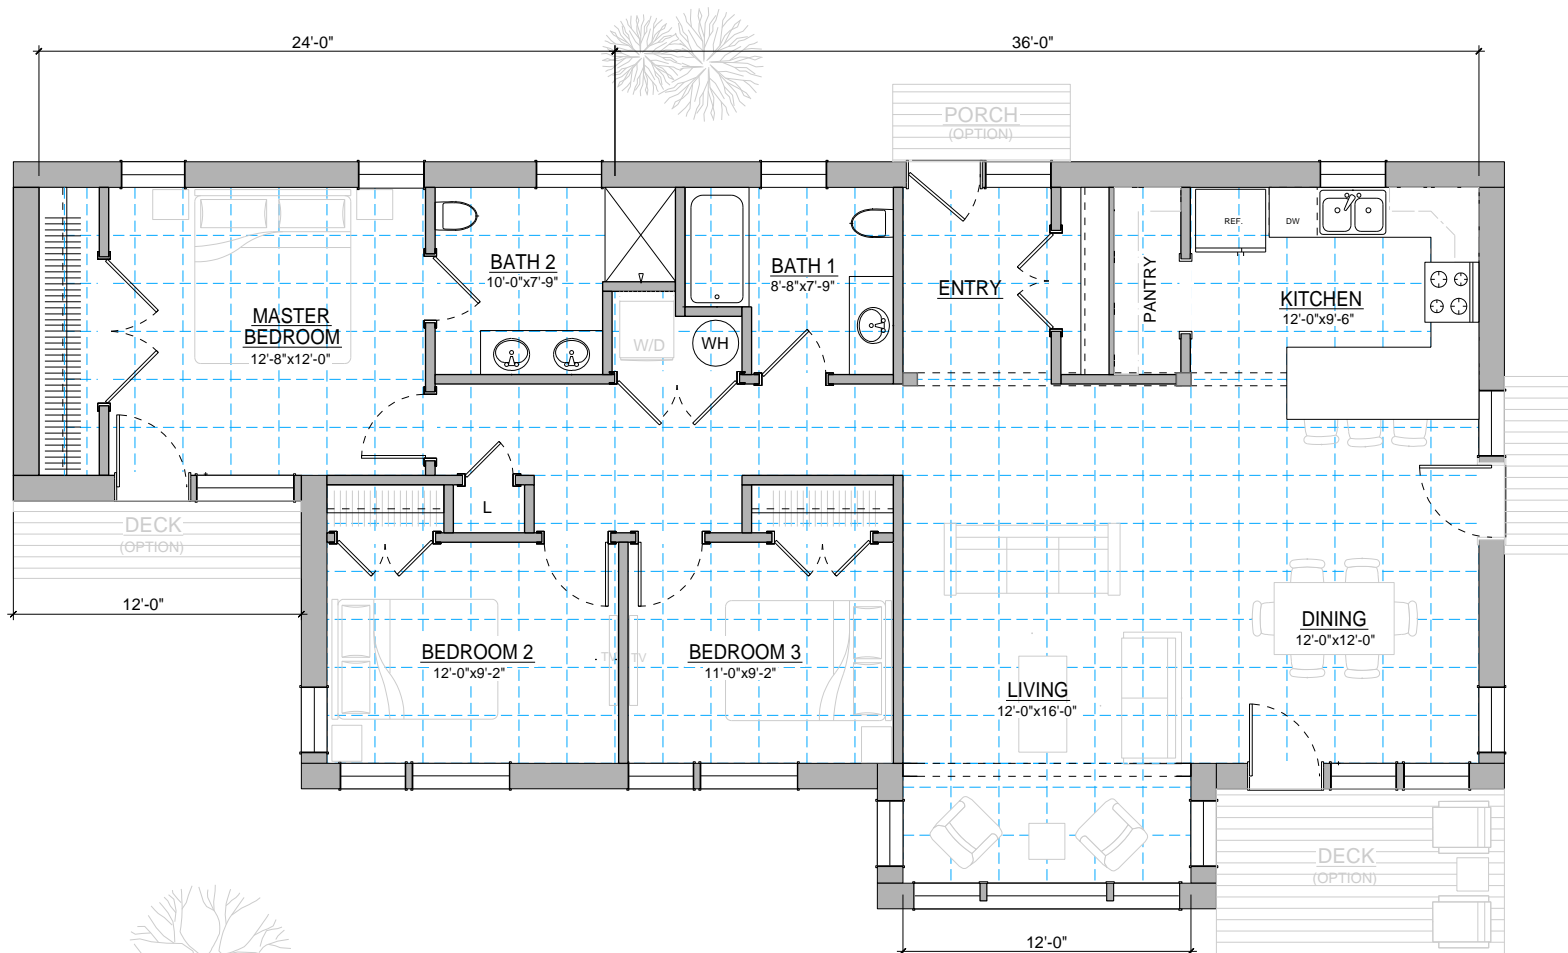

2'-0" GRID




SHEET TITLE:
FIRST FLOOR PLAN

DATE: 2015

FEATURED PLAN:

1 OF 1

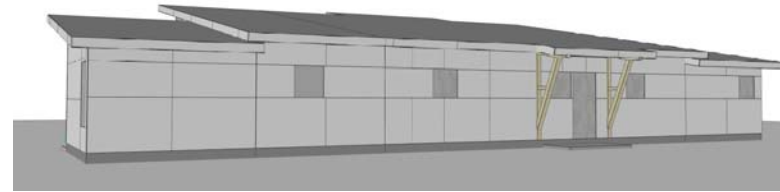

6 BLACKJACK CROSSING
 WALPOLE, NH 03608 USA
 (866) 966-5185
 info@unityhomes.com
 unityhomes.com

PLATFORM:

ZUM 244



1,720 SF

OPTIONS SHOWN:

- ENTRY PORCH
- (3)-DECKS
- 12x24 EXTENSION
- (2)-12x12 EXTENSIONS

ZUM OPTIONS:

- ENTRY PORCH
- 12x24 EXTENSION
- 12x12 EXTENSION
- 6x12 CONNECTOR
- 16x16 CONNECTOR
- 2 CAR GARAGE
- 1 CAR GARAGE
- 2 CAR ZUM PORT
- 1 CAR ZUM PORT

 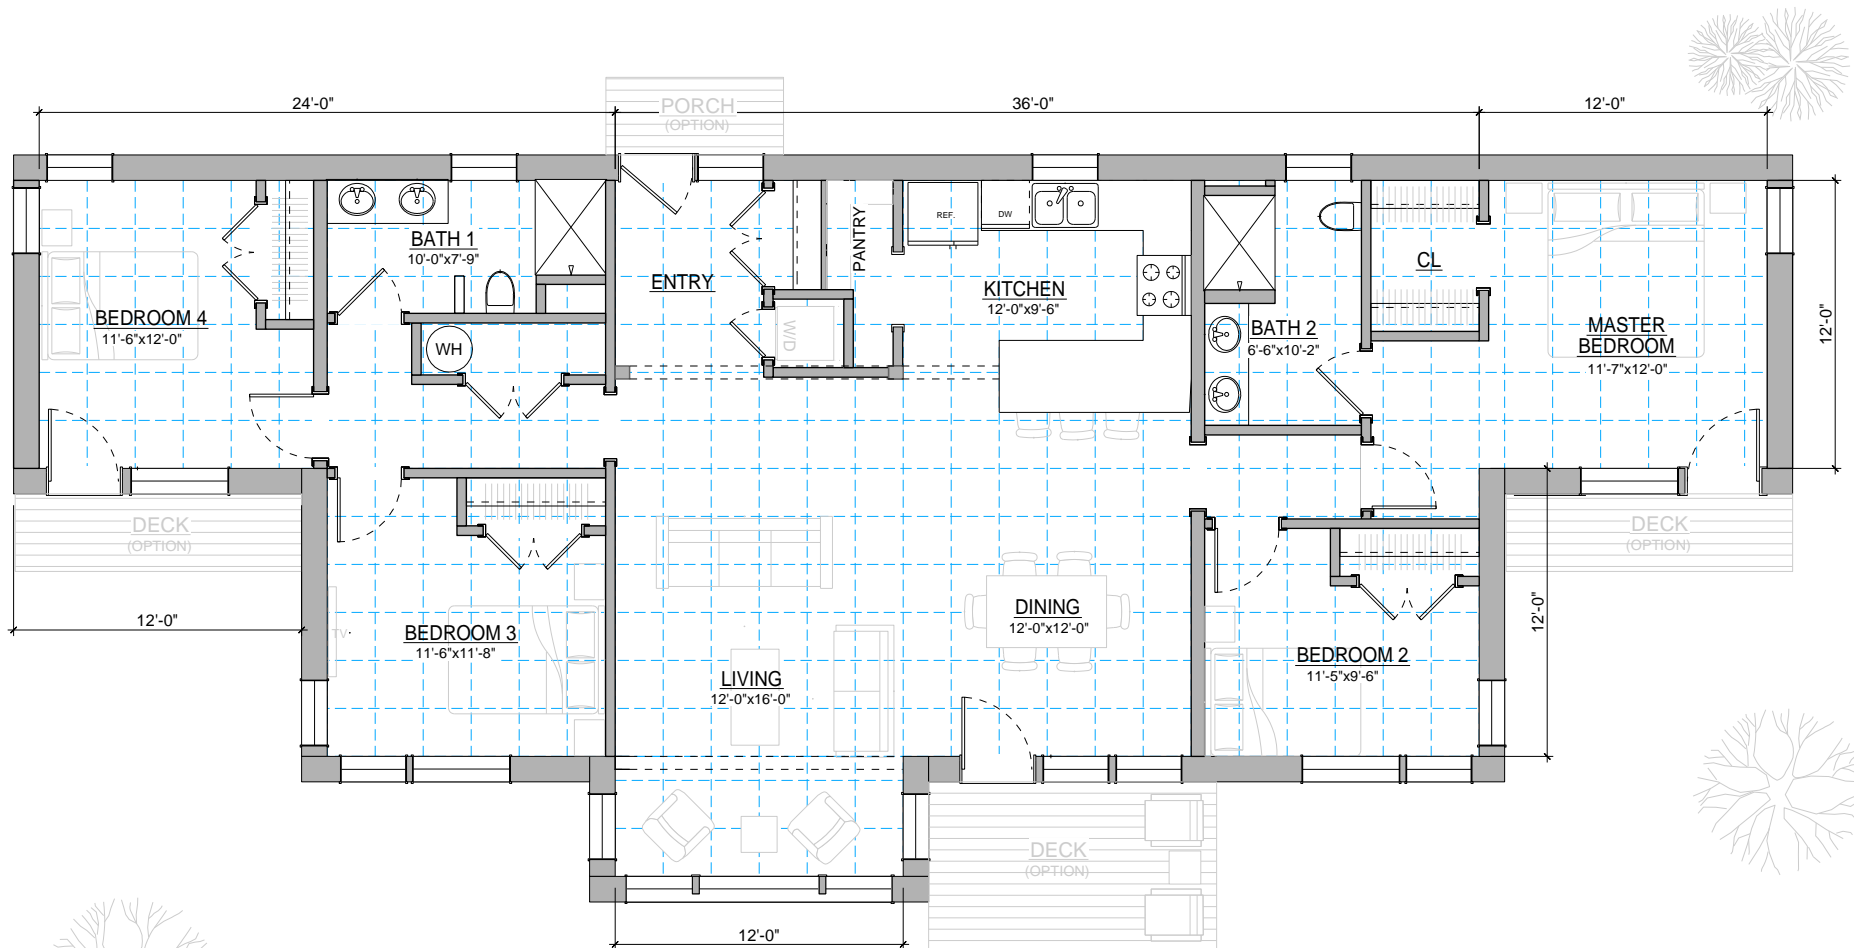



2'-0" GRID



SHEET TITLE:
FIRST FLOOR PLAN

DATE: 2015
 FEATURED PLAN:

1 OF **1**

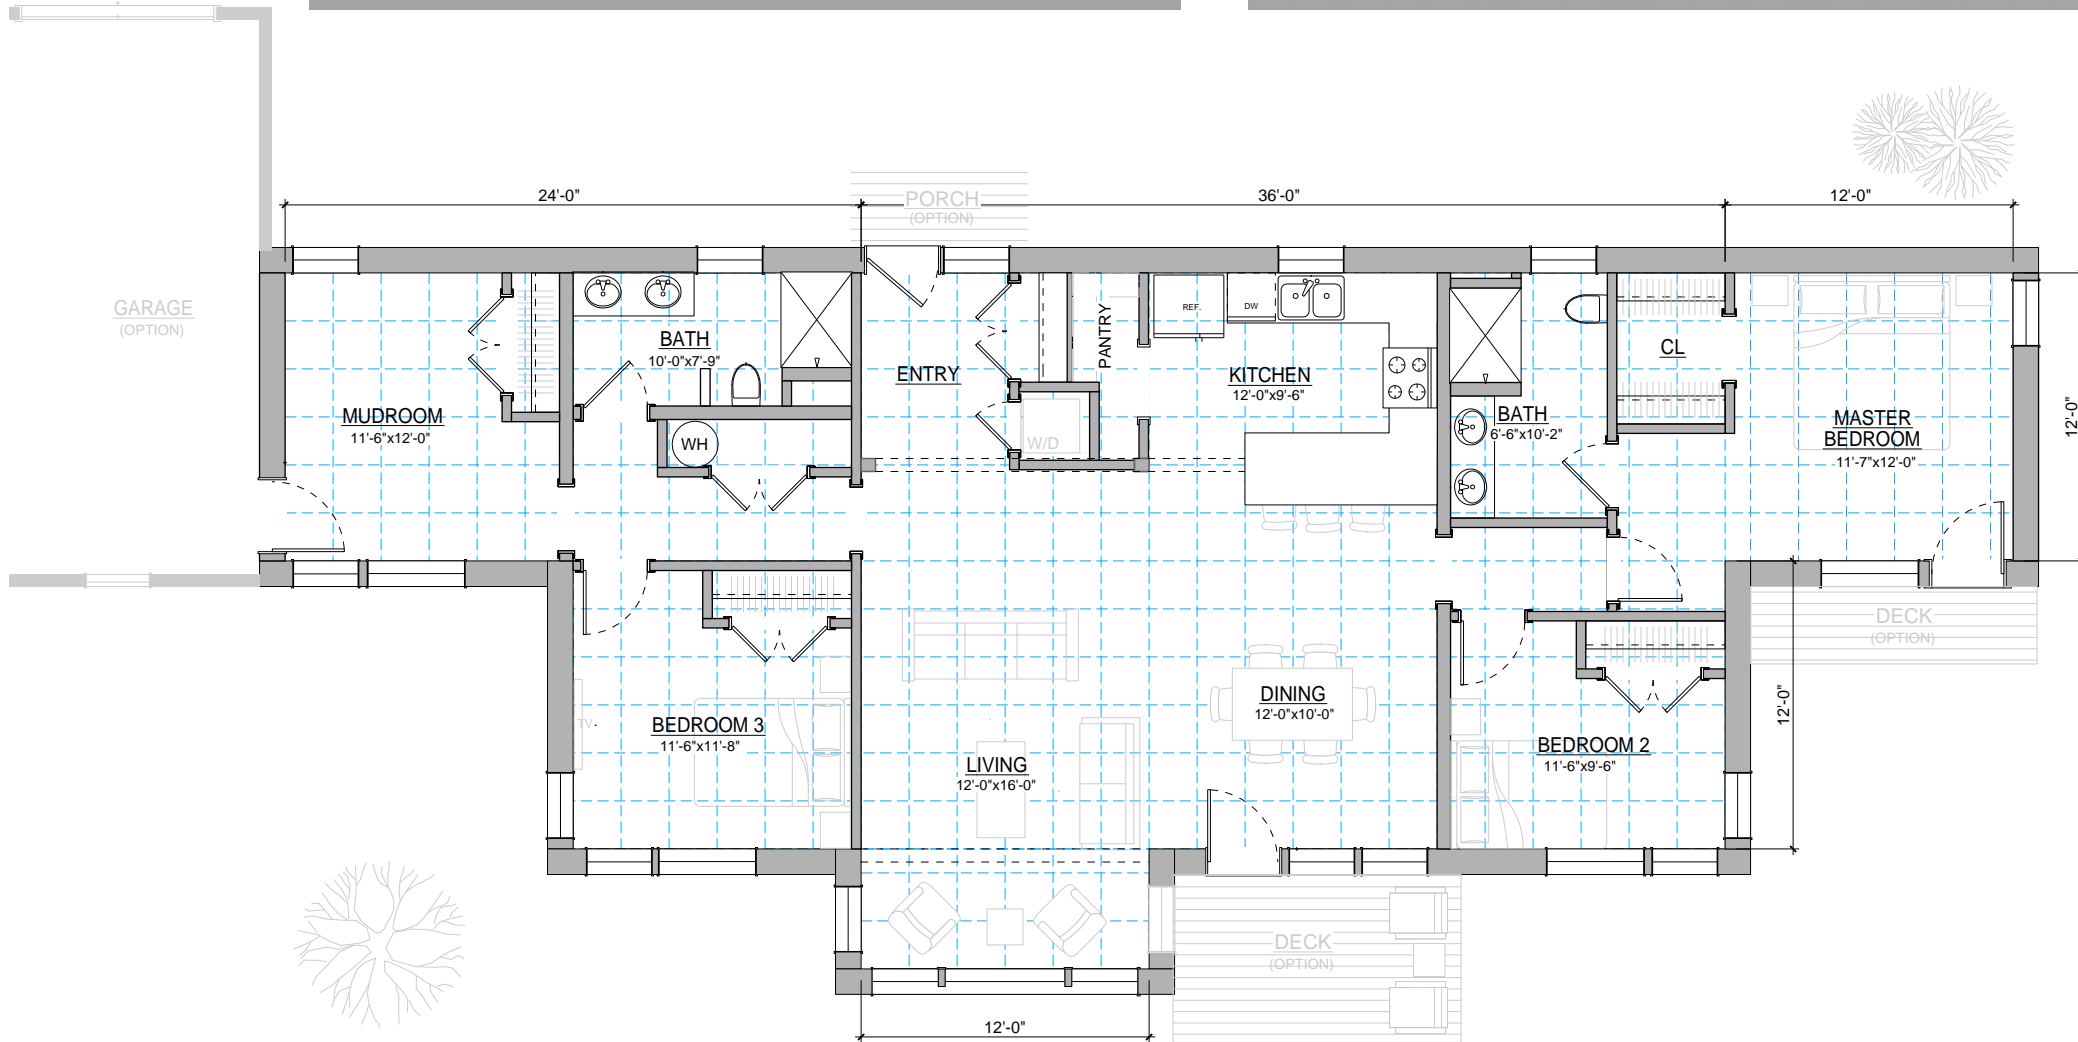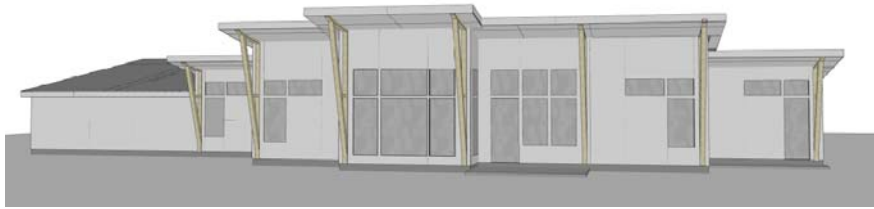

6 BLACKJACK CROSSING
 WALPOLE, NH 03608 USA
 (866) 966-5185
 info@unityhomes.com
 unityhomes.com

PLATFORM:

ZUM 244B


1,720 SF

OPTIONS SHOWN:

- ENTRY PORCH
- (2)-DECKS
- 12x24 EXTENSION
- (2)-12x12 EXTENSIONS
- 2 CAR GARAGE

ZUM OPTIONS:

- ENTRY PORCH
- 12x24 EXTENSION
- 12x12 EXTENSION
- 6x12 CONNECTOR
- 16x16 CONNECTOR
- 2 CAR GARAGE
- 1 CAR GARAGE
- 2 CAR ZUM PORT
- 1 CAR ZUM PORT

 

2'-0" GRID



SHEET TITLE:
FIRST FLOOR PLAN

DATE: 2015

FEATURED PLAN:

1 OF **1**